


PŘÍČNÉ ŘEZY
MĚŘITKO 1 : 100


LEGENDA TYPŮ ČAR :
— TERÉN
— NÁVRH
• VODOVOD

PŘÍLOHA C.1.2.5.


1 – KM 0.00000

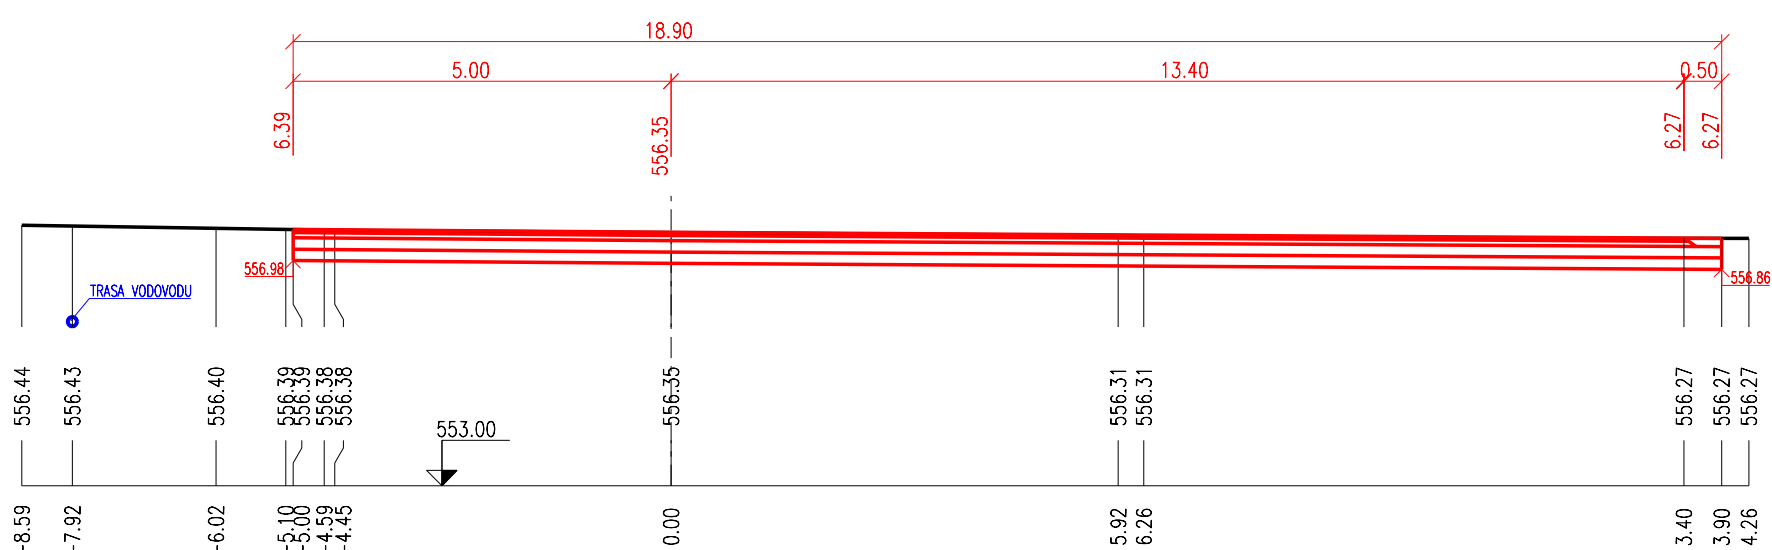


2 – KM 0.03340

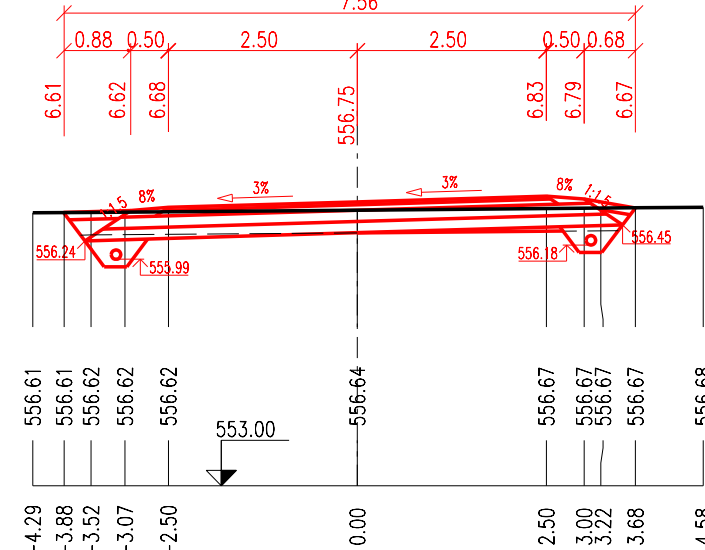


3 – KM 0.06638

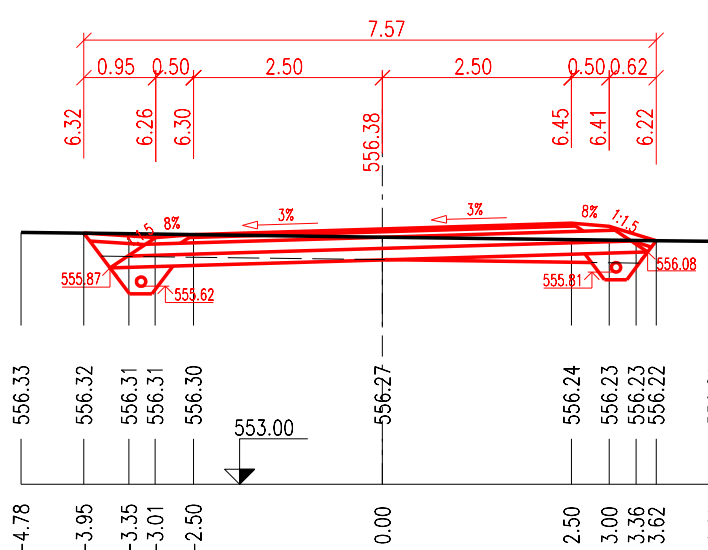

4 – KM 0.09509

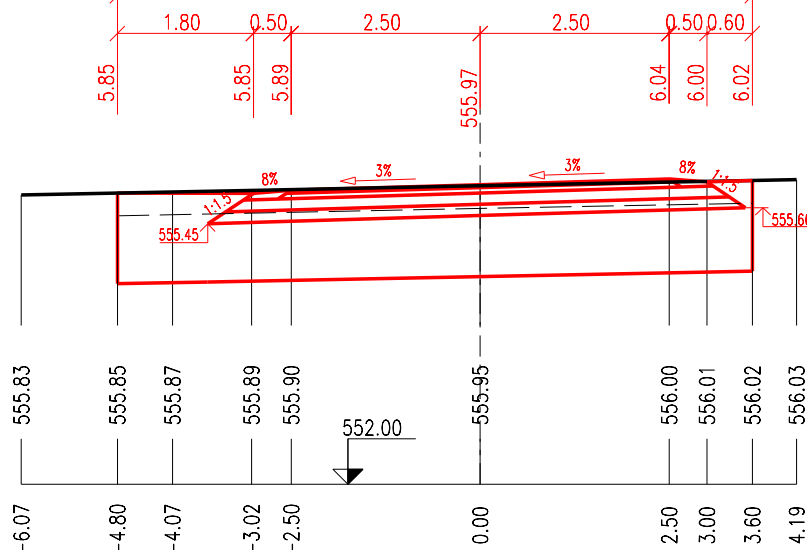


5 – KM 0.12833

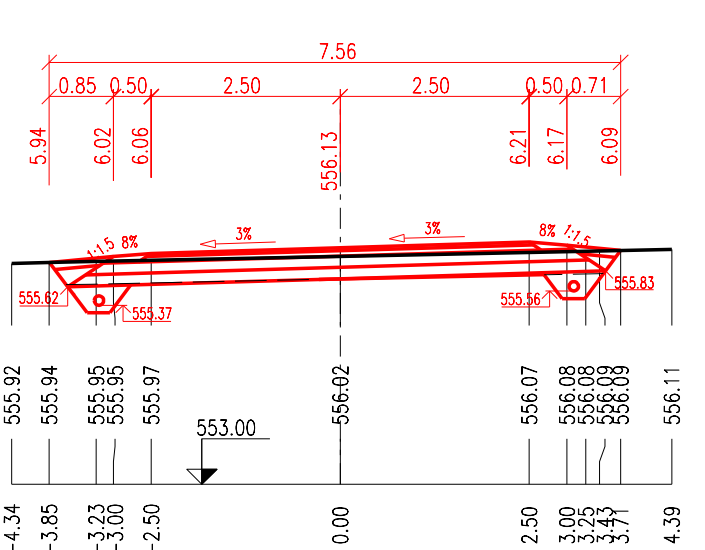


PŘÍČNÉ ŘEZY
Č. 1, 2, 5, 4, 5


6 – KM 0.16459

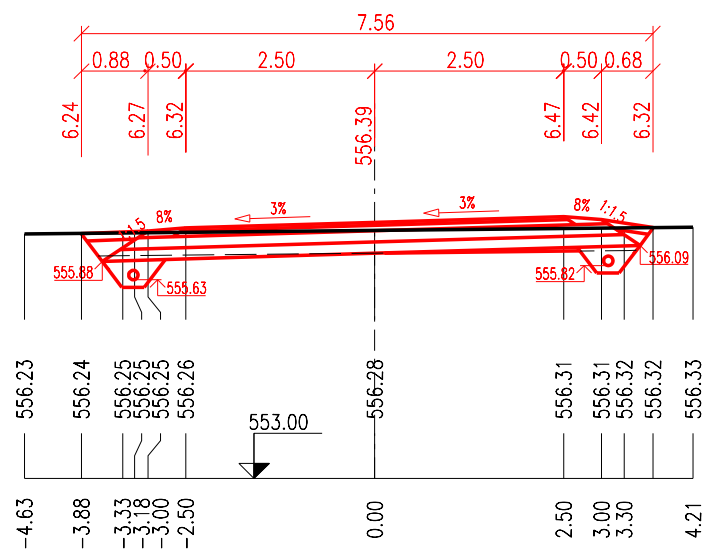

7 – KM 0.19153

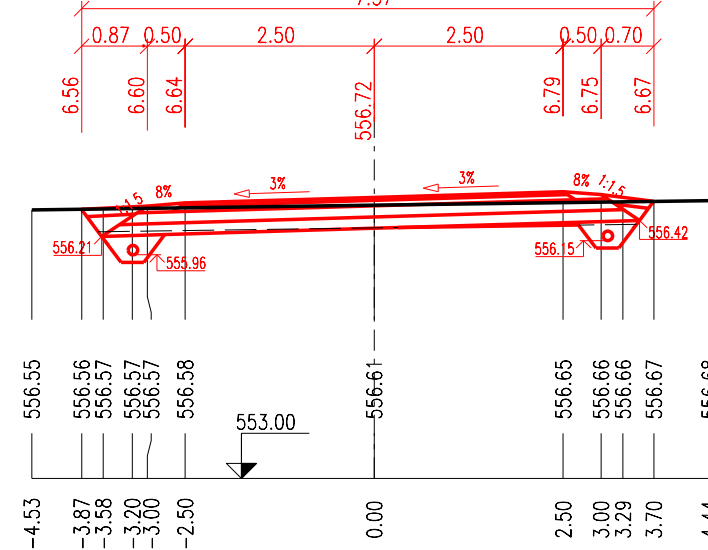


8 – KM 0.22468

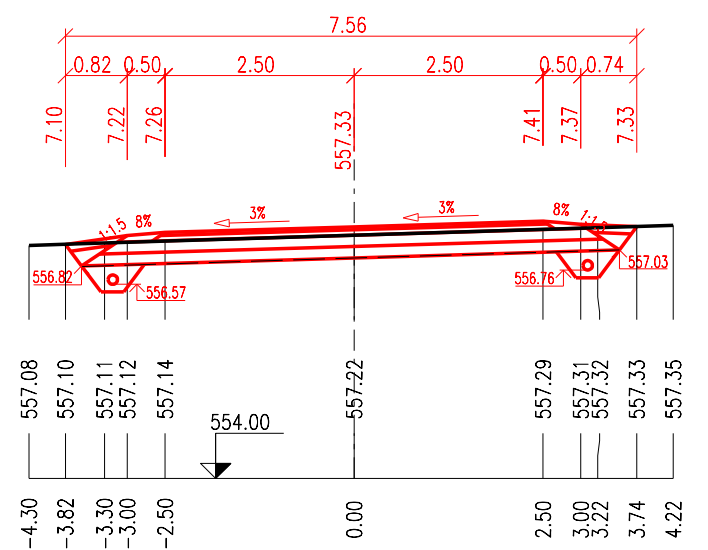


PŘÍČNÉ ŘEZY
Č. 6, 7, 8, 9, 10, 11


12 – KM 0.34973

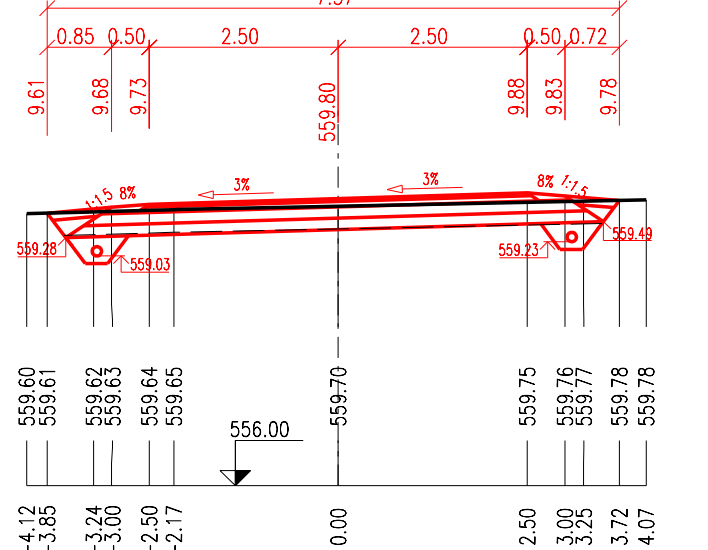


13 – KM 0.37942

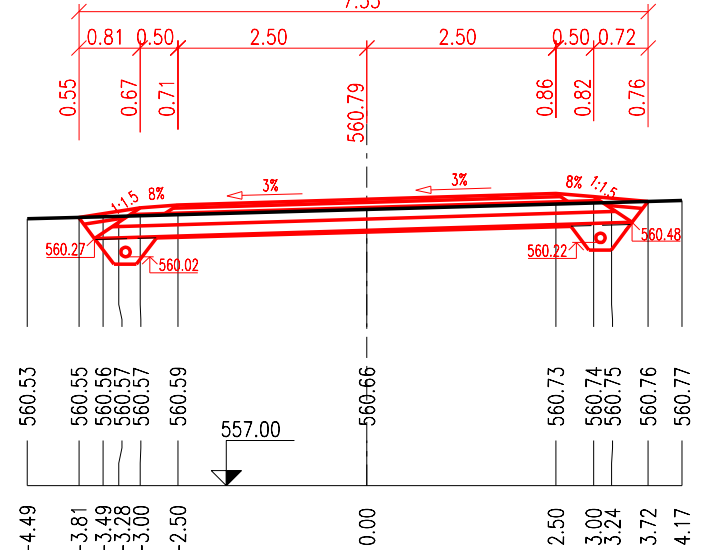


14 – KM 0.40208

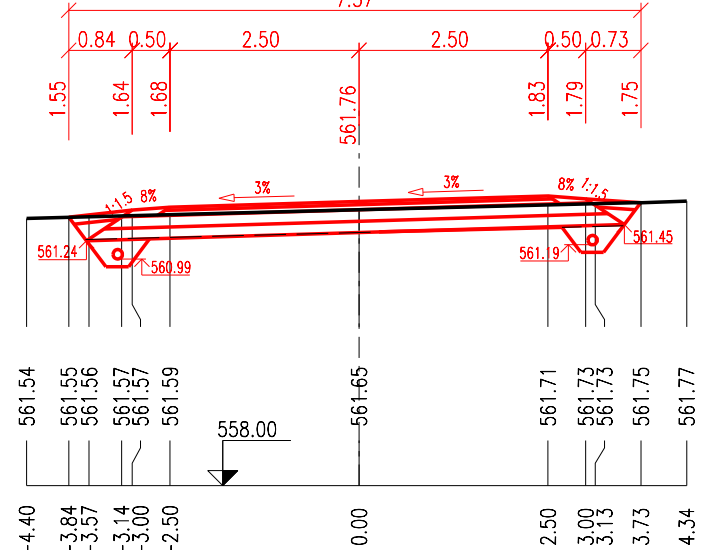


18 – KM 0.50942

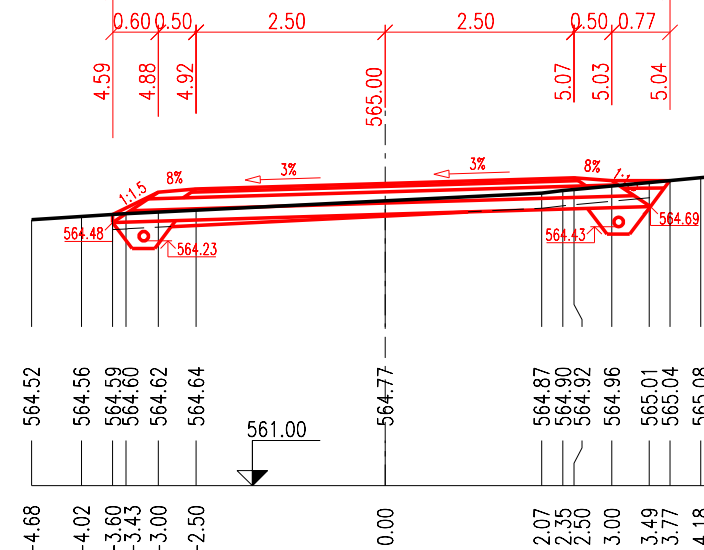


19 – KM 0.53969

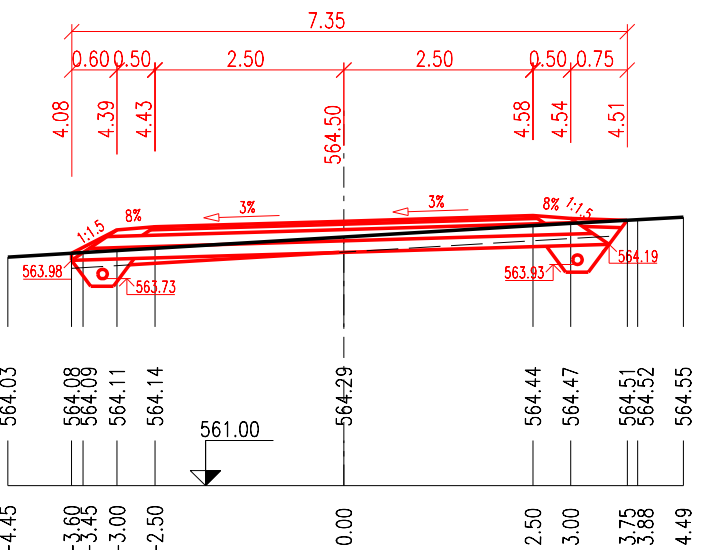


20 – KM 0.56030

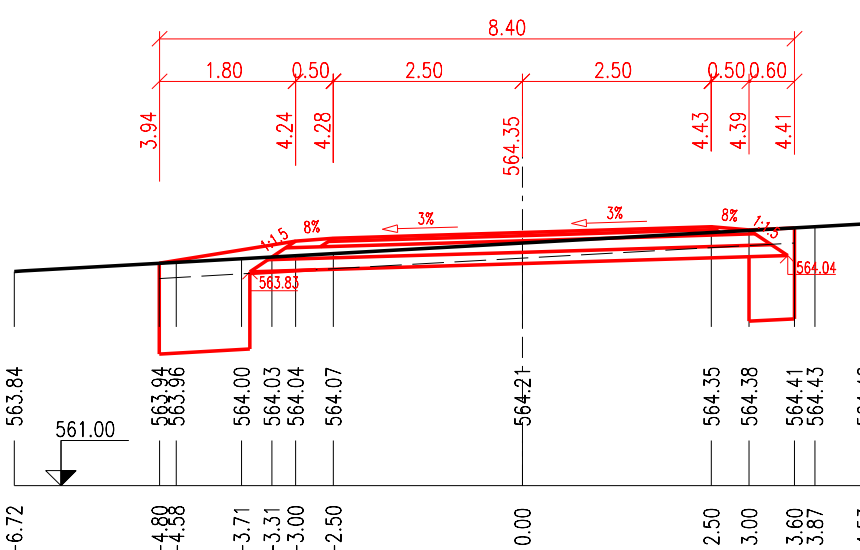


15 – KM 0.42612

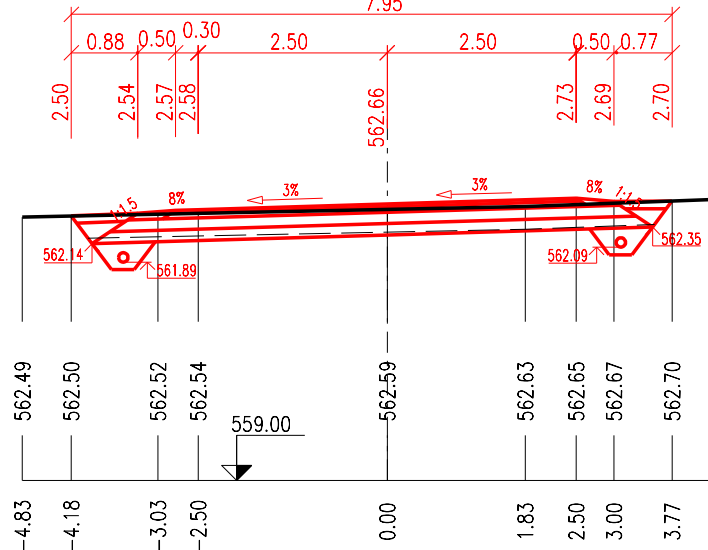


16 – KM 0.45413

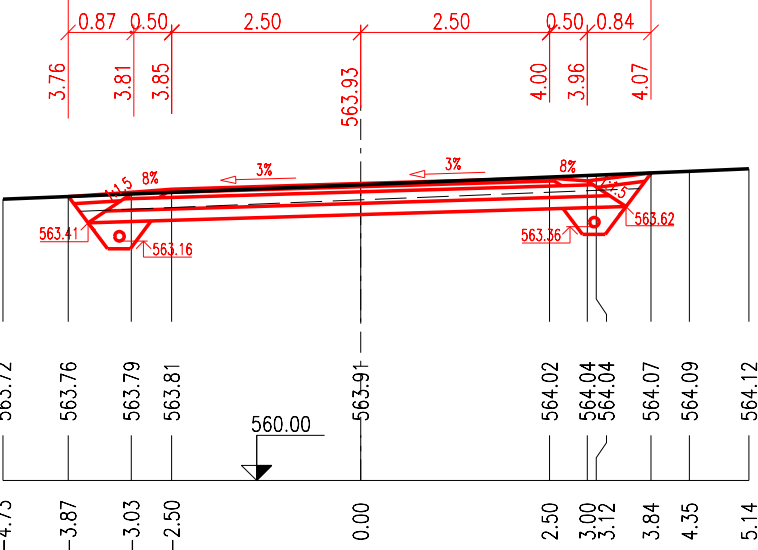


17 – KM 0.47877

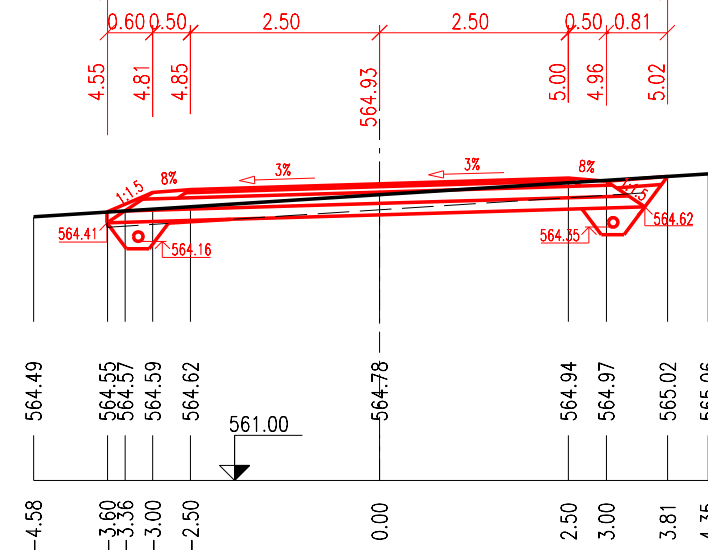


21 – KM 0.59592

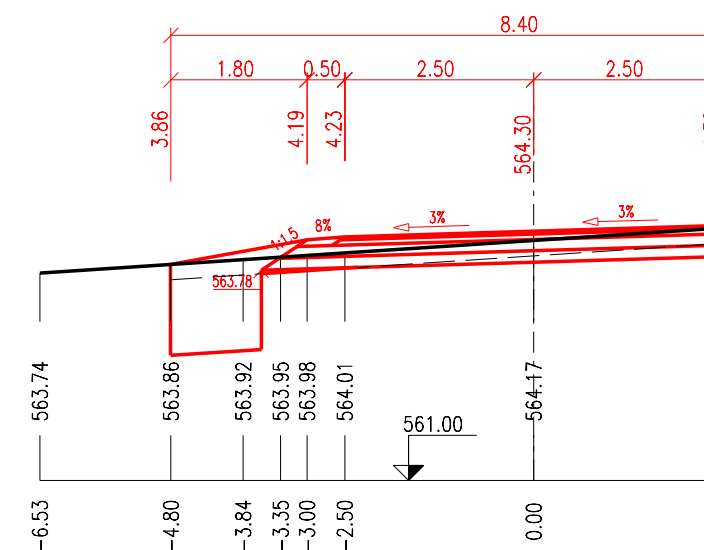

22 – KM 0.61230

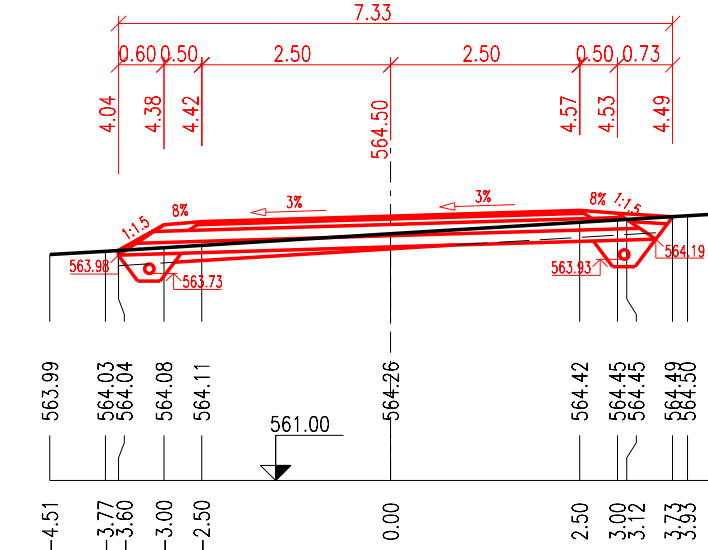


23 – KM 0.64111

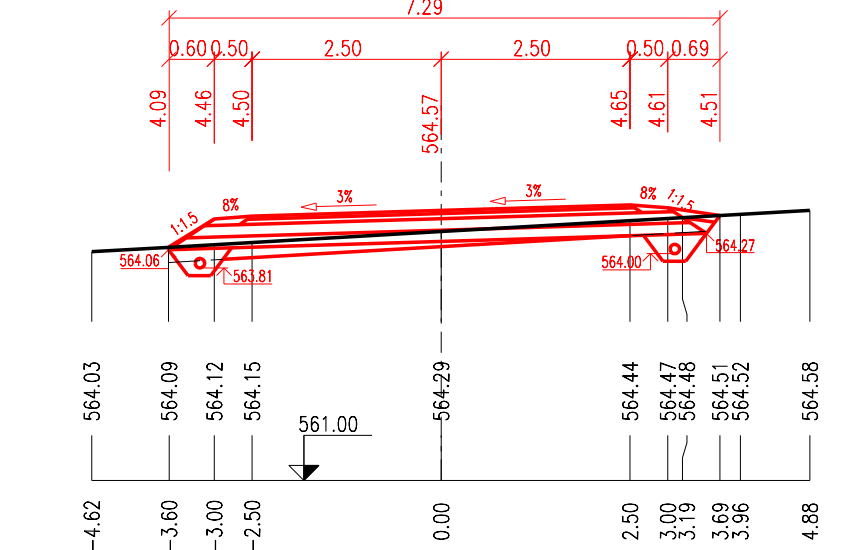


PŘÍČNÉ ŘEZY
Č. 12, 13, 14, 15, 16, 17

PŘÍČNÉ ŘEZY
Č. 18, 19, 20, 21, 22, 23


24 – KM 0.66359

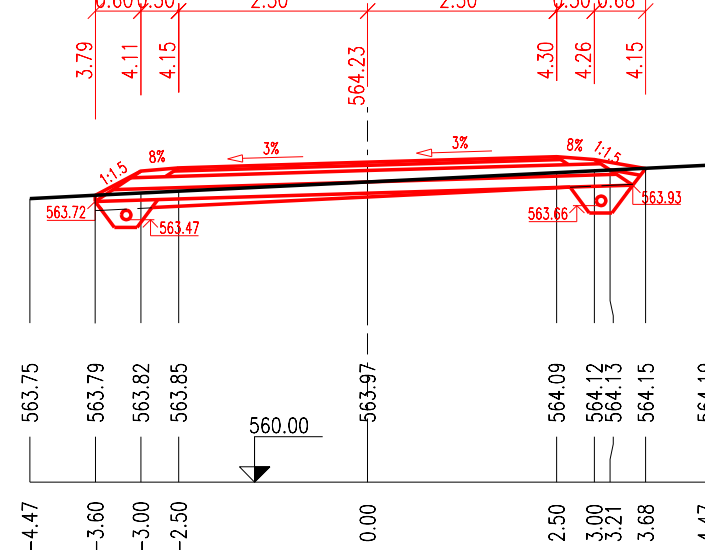


25 – KM 0.68744

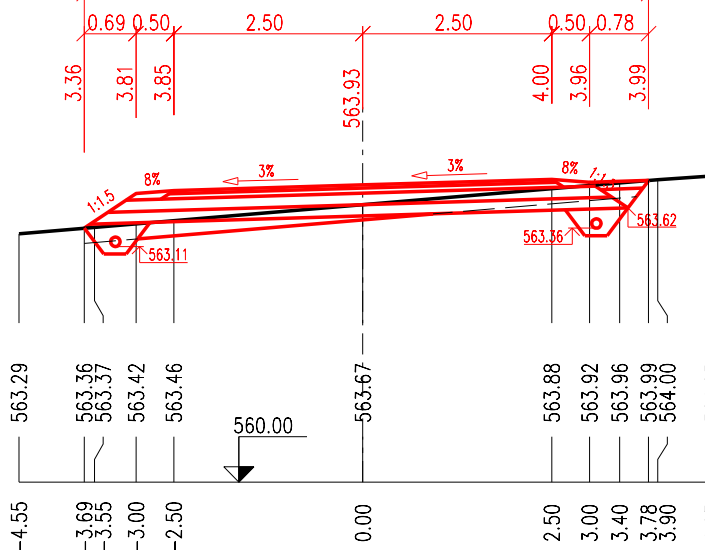


26 – KM 0.70782

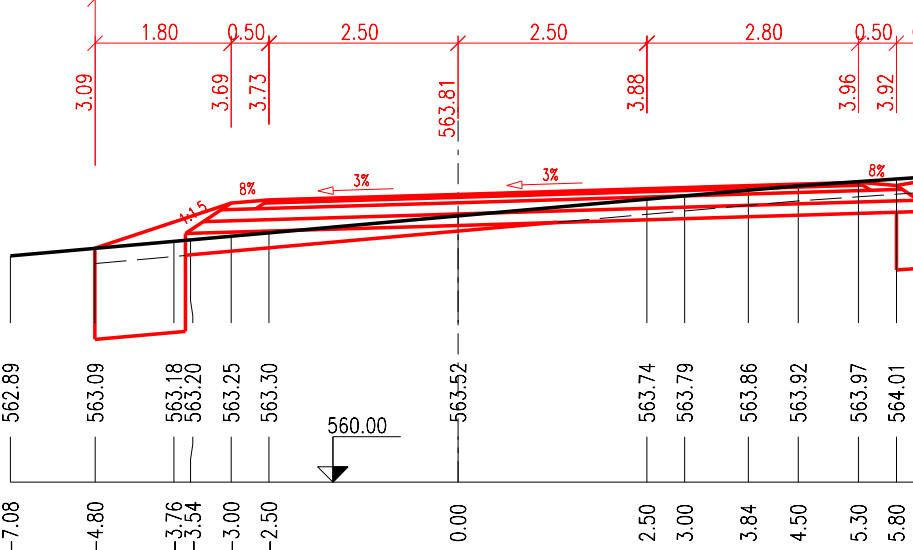


30 – KM 0.79413

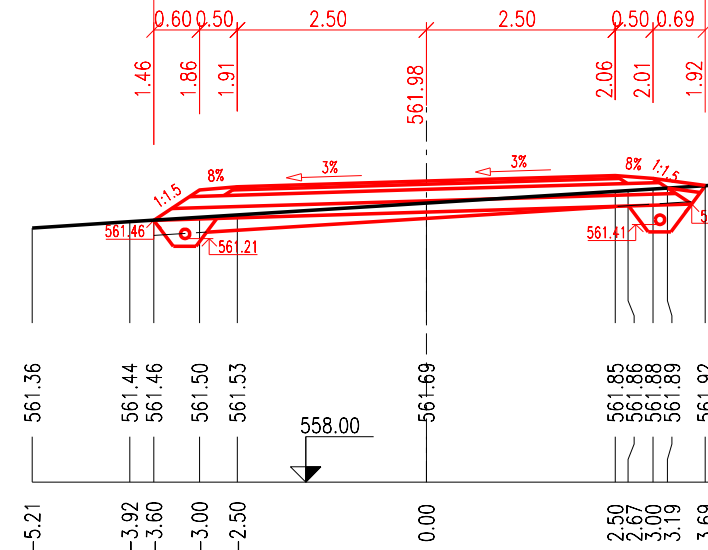


31 – KM 0.81659

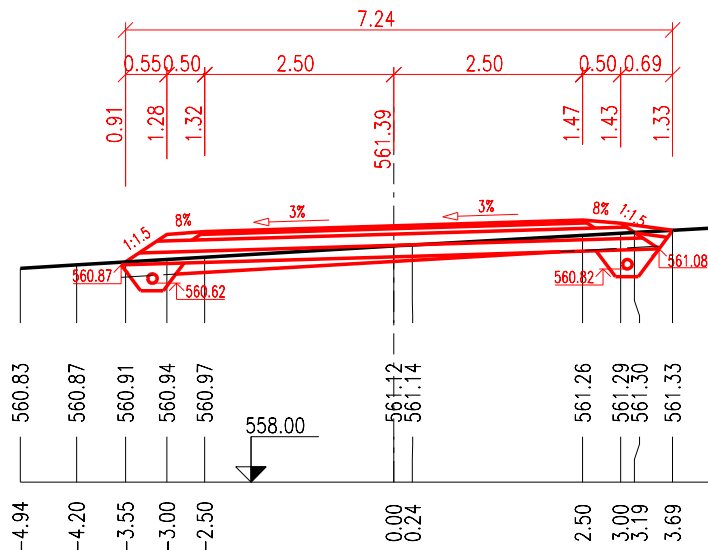


32 – KM 0.84115

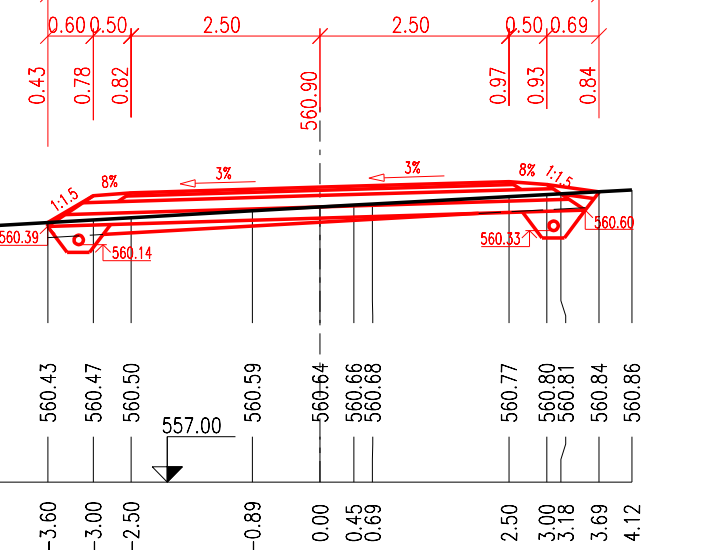


27 – KM 0.72841

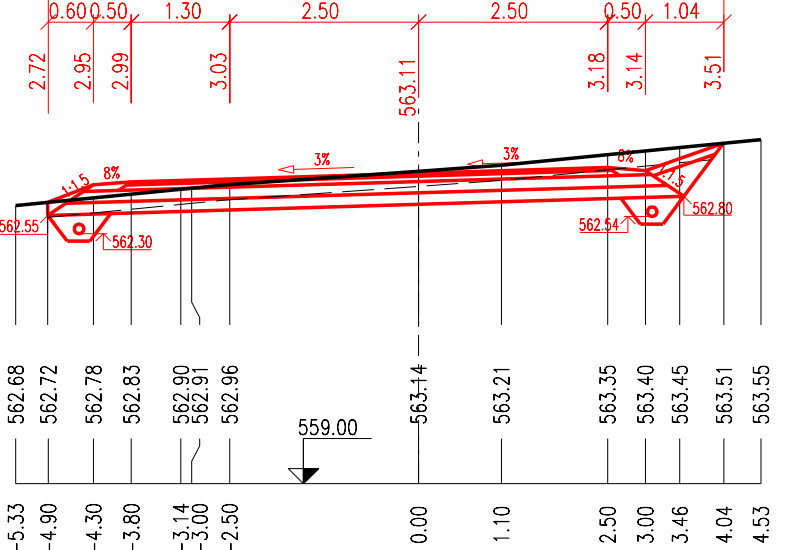


28 – KM 0.74315

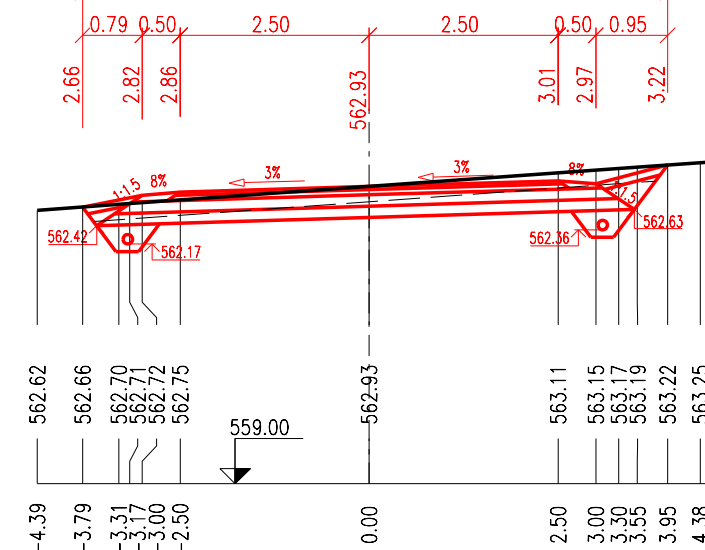


29 – KM 0.77199

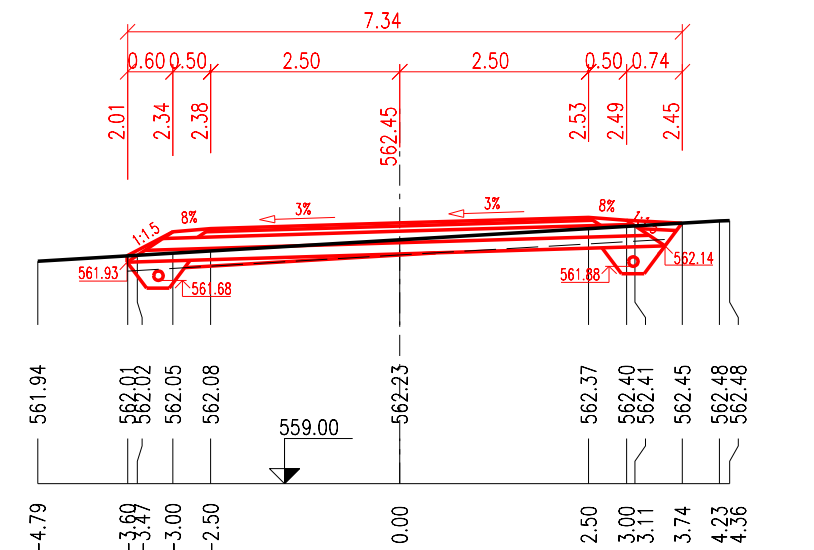


33 – KM 0.86354

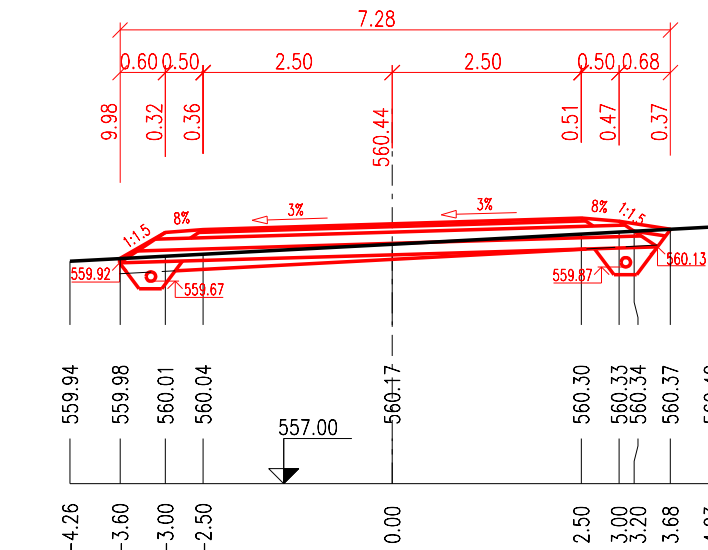

34 – KM 0.88853

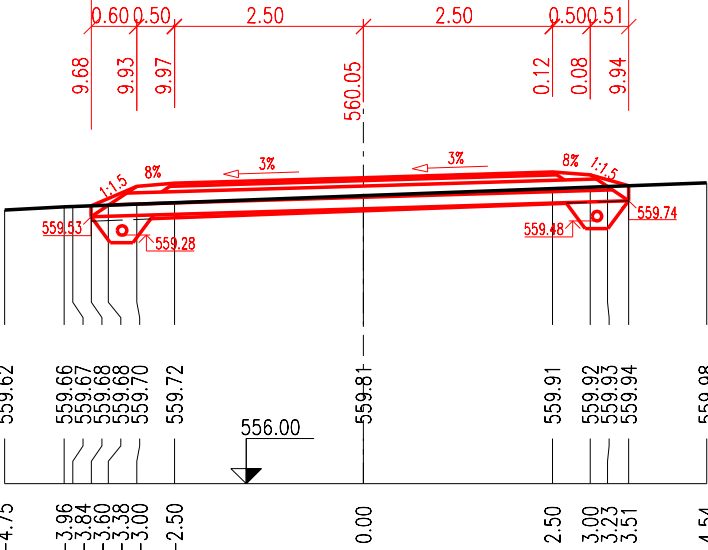


35 – KM 0.91604

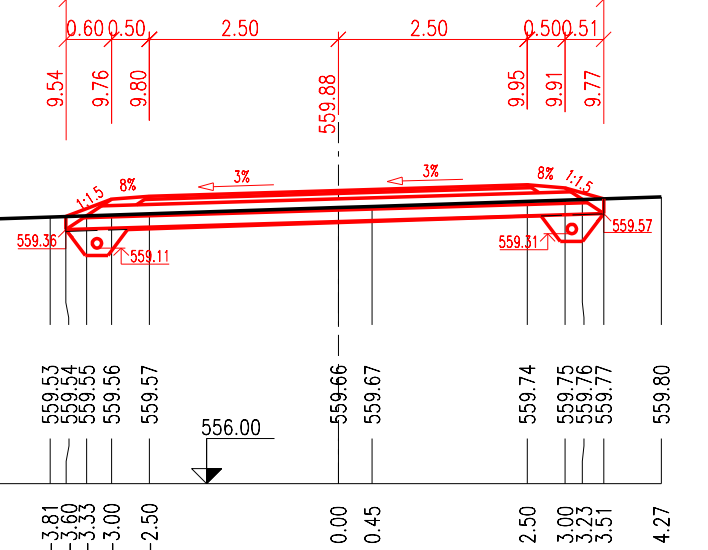


PŘÍČNÉ ŘEZY
Č. 24, 25, 26, 27, 28, 29

PŘÍČNÉ ŘEZY
Č. 30, 31, 32, 33, 34, 35


36 – KM 0.94027

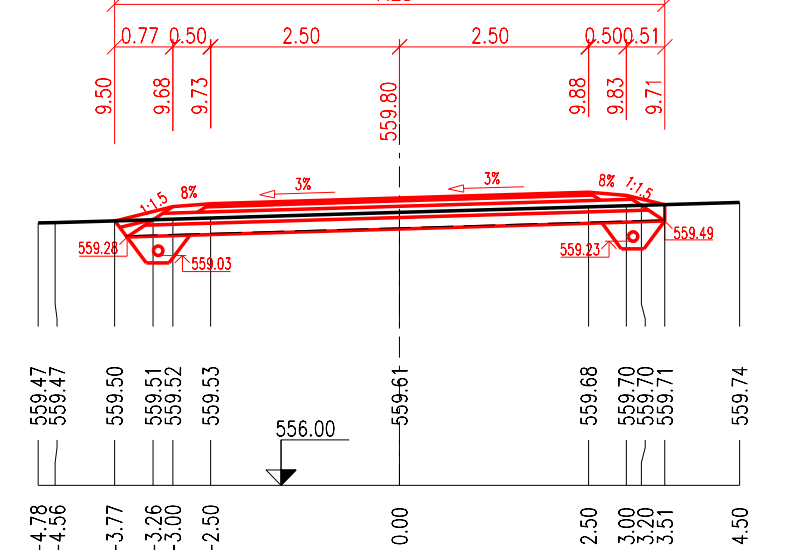


37 – KM 0.96431

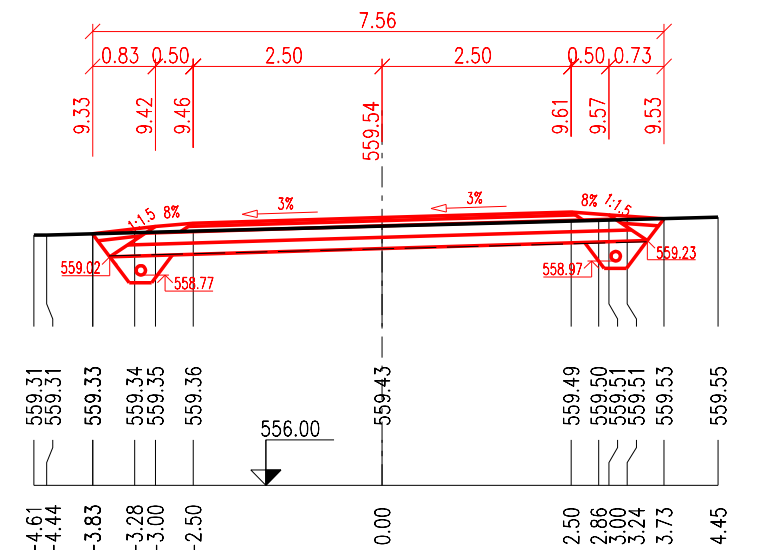


38 – KM 0.99189

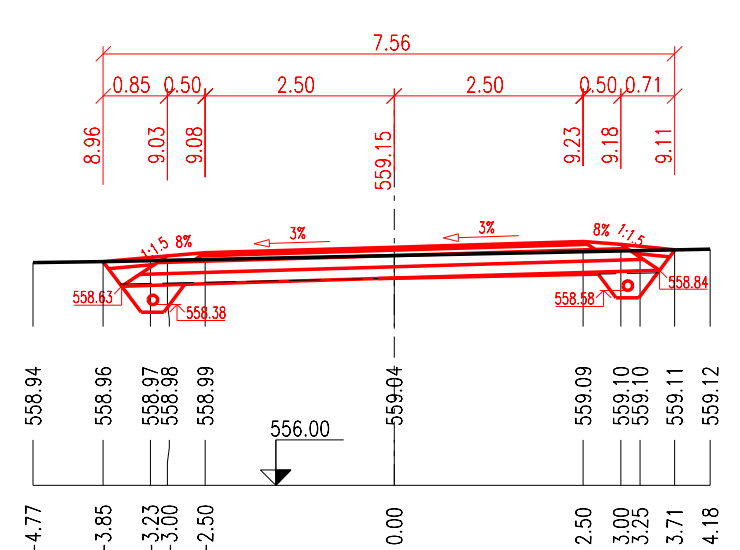


41 – KM 1.06849

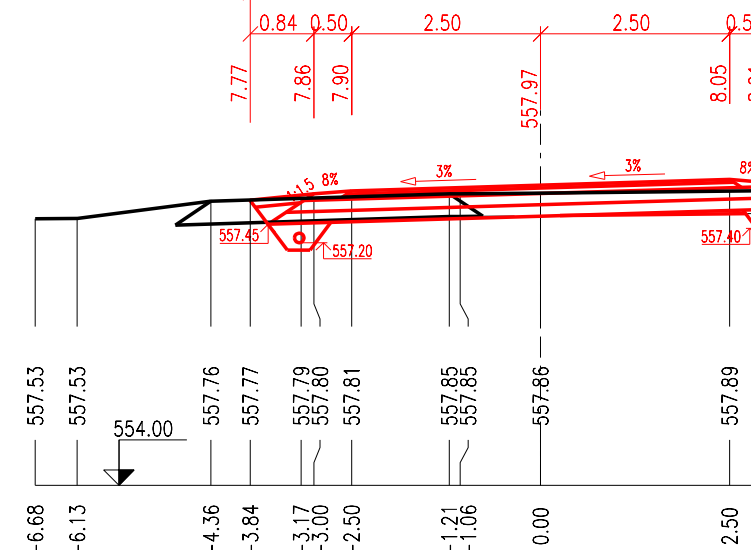


42 – KM 1.08758

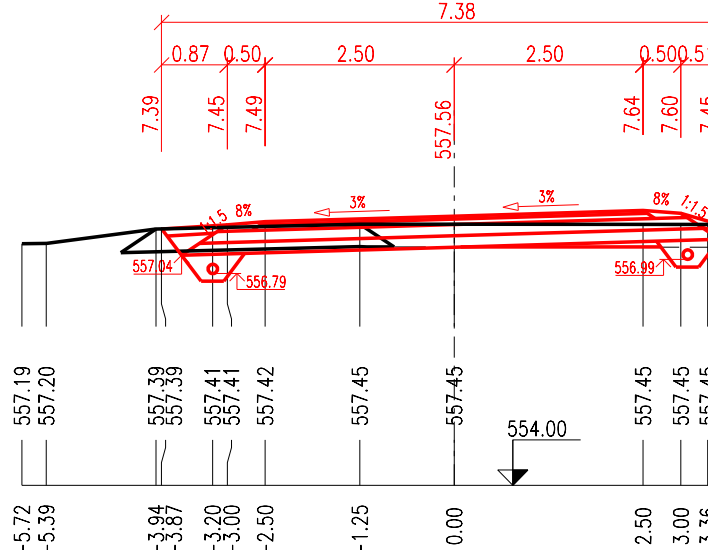


43 – KM 1.11066

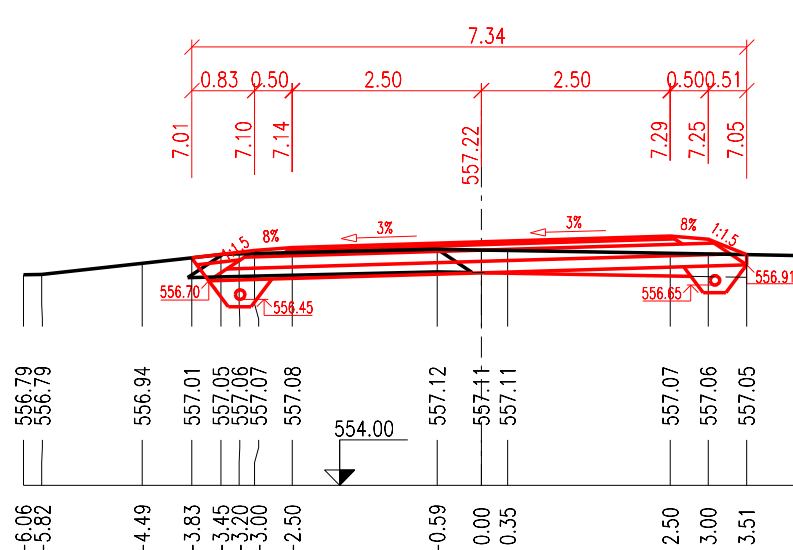

39 – KM 1.01585

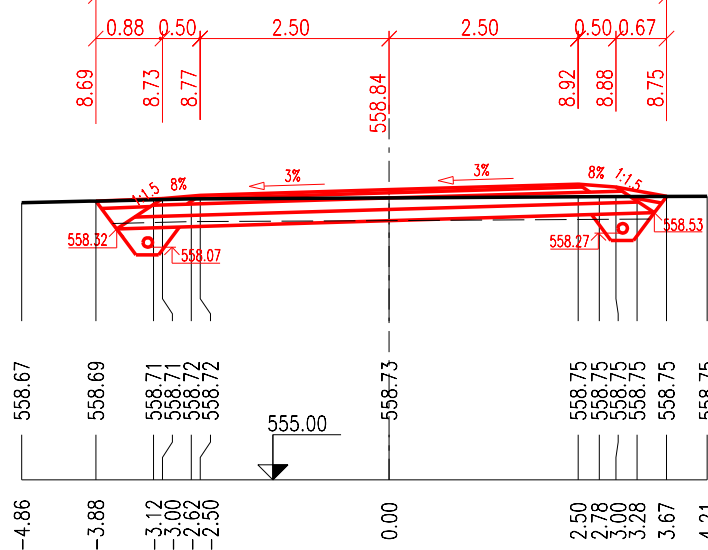


40 – KM 1.03660

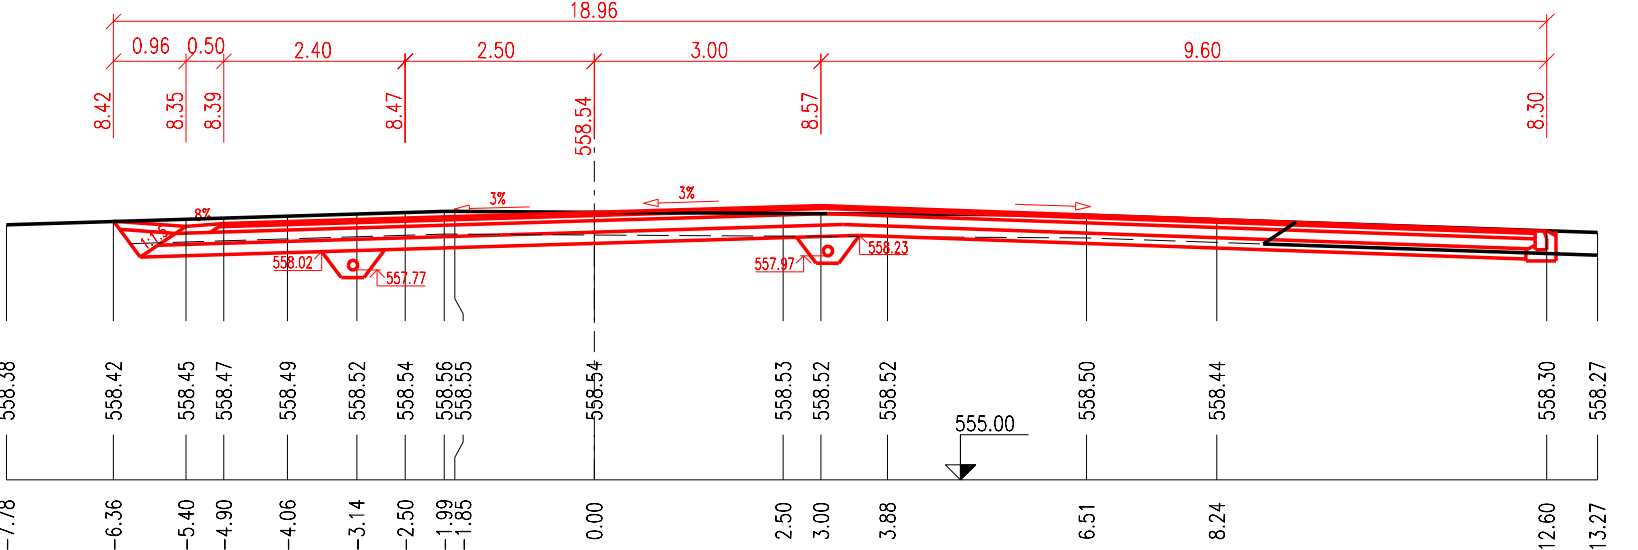


PŘÍČNÉ ŘEZY
Č. 36, 37, 38, 39, 40

44 – KM 1.13517

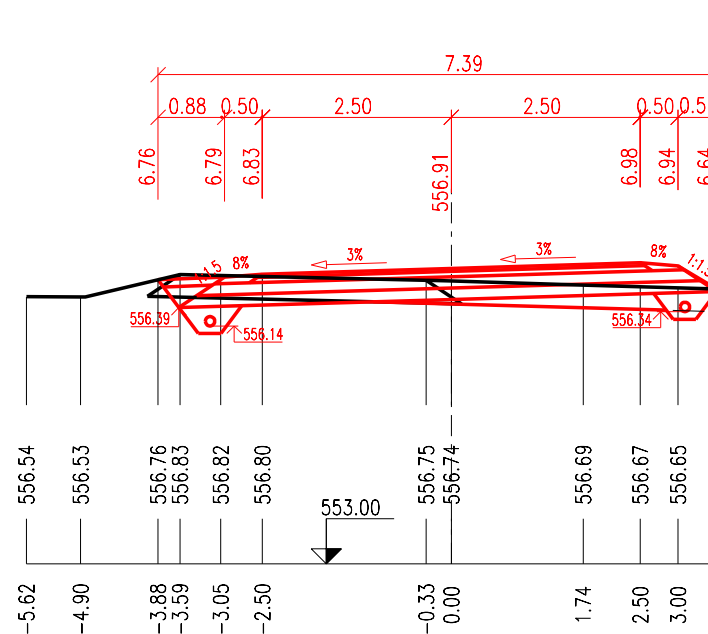

45 – KM 1.15580

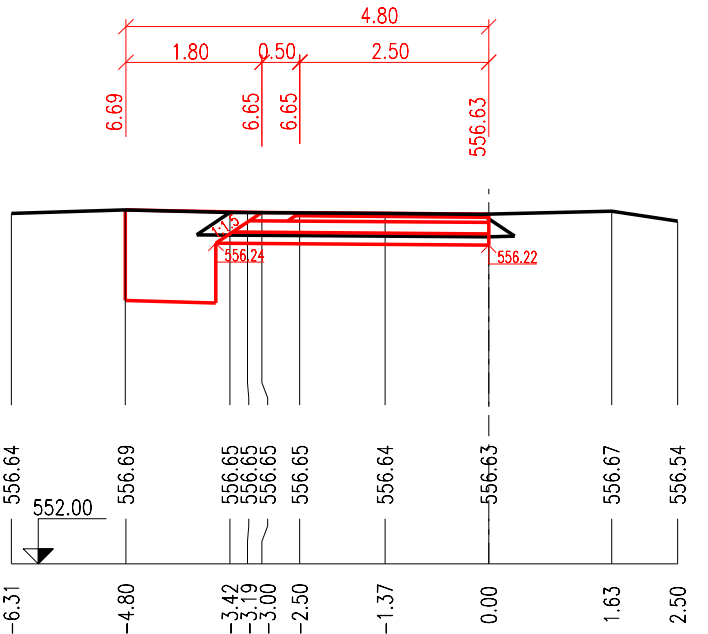

PŘÍČNÉ ŘEZY
Č. 41, 42, 43, 44, 45